




NOT TO SCALE

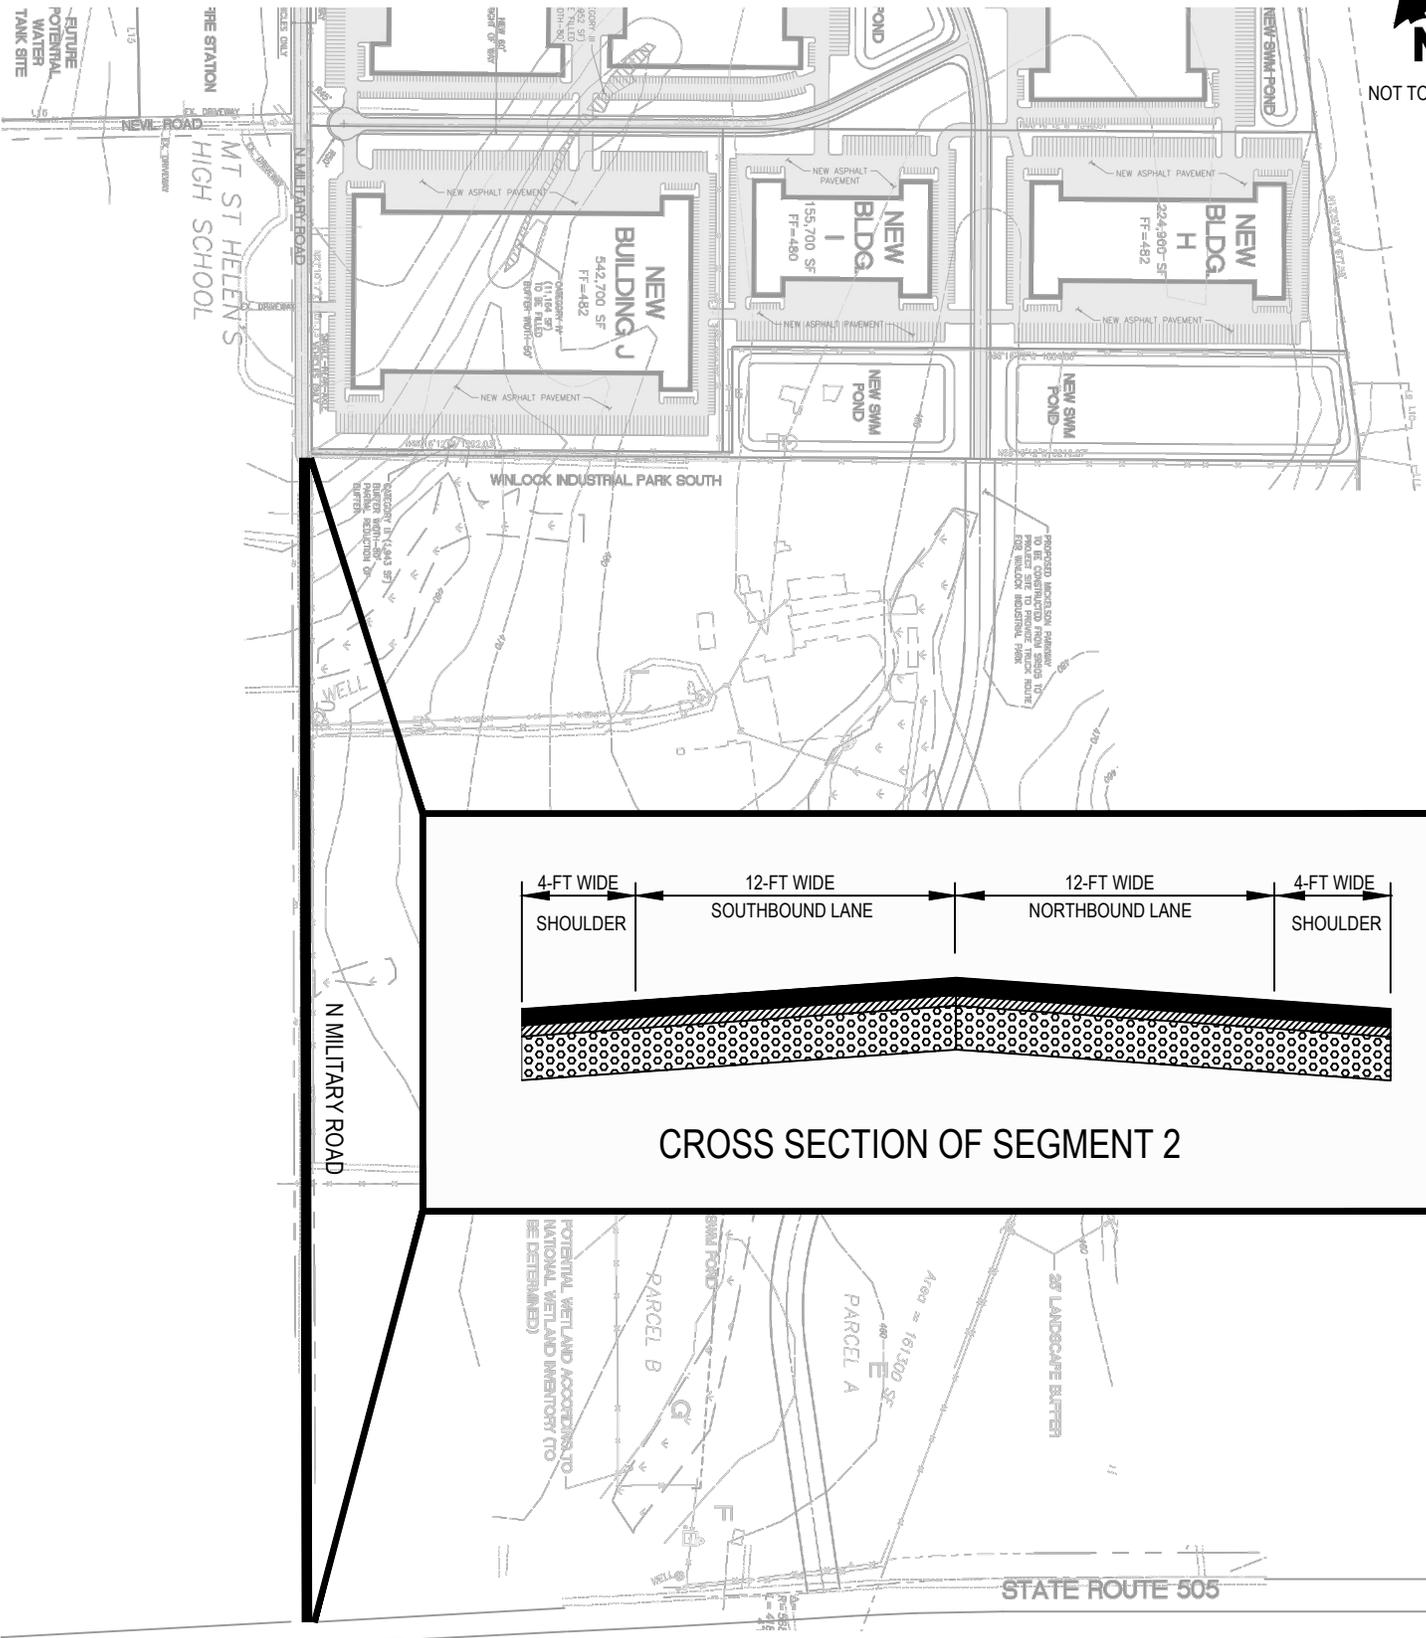

CROSS SECTION OF SEGMENT 2

Illustration of N Military Road Improvements (Southern Segment)

Development Agreement

EXHIBIT

C2